



PERFIL - ALAMEDA 05A
Escala Horizontal: 1 : 1.000
Escala Vertical: 1 : 100

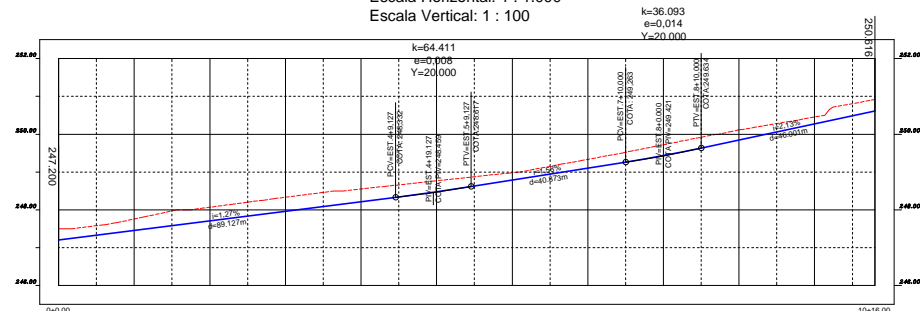


ESTAQUEAMENTO	0	1	2	3	4	5	6	7	8	9	10	
COTAS TERRENO/ PROJETO	247.50 247.200	247.76 247.454	248.07 247.758	248.33 247.862	248.55 248.218	248.77 248.479	248.98 248.789	249.34 249.105	249.72 249.435	250.11 249.890	250.45 250.275	250.82 250.719
CORTE ATERRO	0.300	0.304	0.361	0.371	0.335	0.288	0.194	0.230	0.266	0.266	0.178	0.300

PERFIL - ALAMEDA 05B
Escala Horizontal: 1 : 1.000
Escala Vertical: 1 : 100

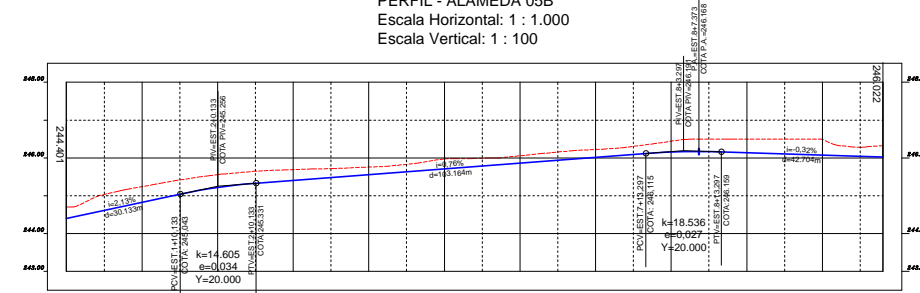


ESTAQUEAMENTO	0	1	2	3	4	5	6	7	8	9	10	
COTAS TERRENO/ PROJETO	244.70 244.401	245.24 244.927	245.55 245.219	245.69 245.648	245.76 245.558	245.88 245.710	246.06 245.862	246.22 246.014	246.44 246.154	246.50 246.138	246.49 246.074	246.32 246.022
CORTE ATERRO	0.300	0.412	0.335	0.284	0.200	0.265	0.195	0.208	0.288	0.362	0.418	0.300

PERFIL - ALAMEDA 09A
Escala Horizontal: 1 : 1.000
Escala Vertical: 1 : 100

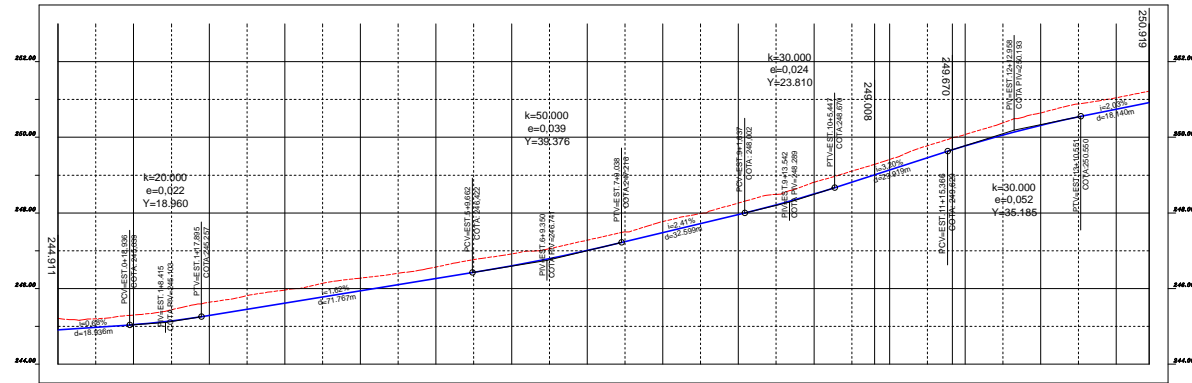

ESTAQUEAMENTO	0	1	2	3	4	5	6	7	8	9	10	11	12	13	14	
COTAS TERRENO/ PROJETO	245.21 244.911	245.20 245.046	245.64 245.291	245.98 245.615	246.28 245.980	246.57 246.285	246.82 246.600	247.28 247.006	247.77 247.460	248.26 247.882	248.81 248.601	249.41 249.136	250.07 249.774	250.85 250.517	251.05 250.742	251.22 250.819
CORTE ATERRO	0.300	0.254	0.346	0.347	0.337	0.306	0.316	0.273	0.291	0.300	0.311	0.276	0.301	0.329	0.306	0.300

PERFIL - ALAMEDA 07
Escala Horizontal: 1 : 1.000
Escala Vertical: 1 : 100

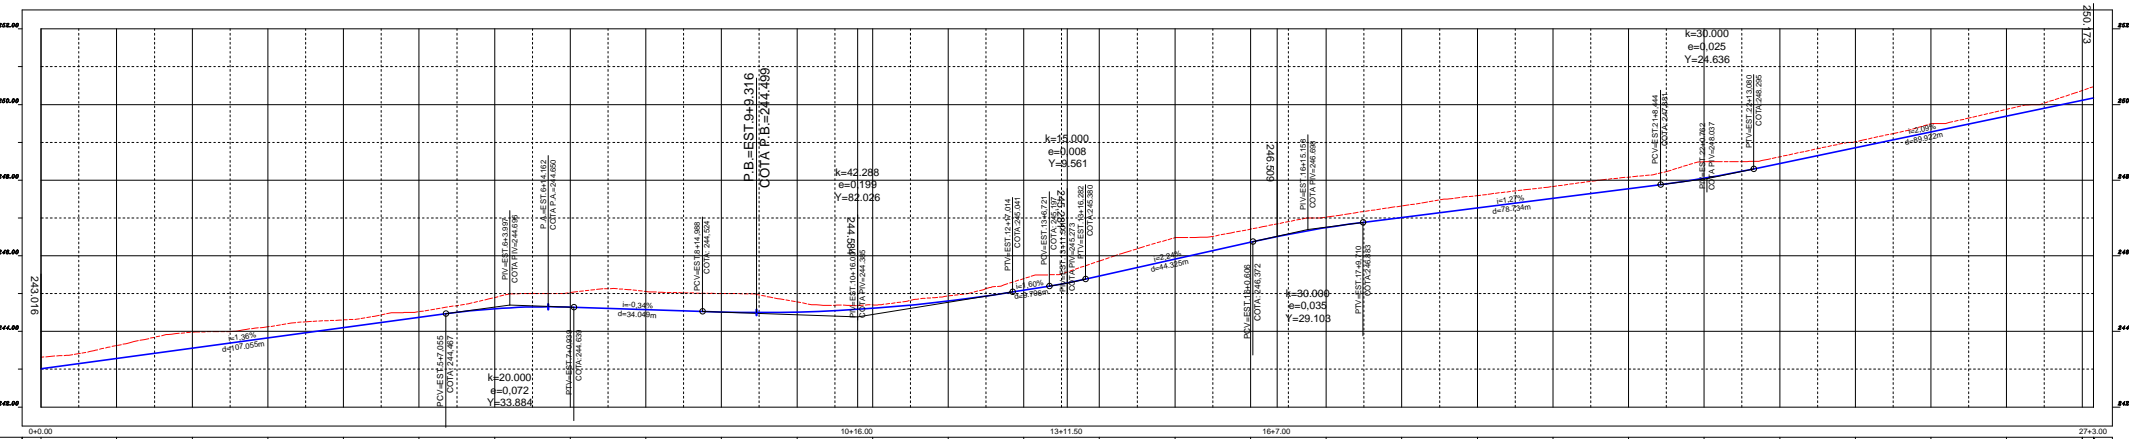

ESTAQUEAMENTO	0	1	2	3	4	5	6	7	8	9	10	11	12	13	14	15	16	17	18	19	20	21	22	23	24	25	26	27	
COTAS TERRENO/ PROJETO	243.32 243.016	243.63 243.287	243.68 243.358	244.12 243.829	244.30 244.100	244.52 244.371	244.90 244.600	245.03 244.662	245.06 244.574	245.63 244.510	244.78 244.513	244.70 244.611	244.94 244.803	245.40 245.089	245.86 245.463	246.48 245.911	246.71 246.359	247.02 246.744	247.32 247.013	247.59 247.267	247.83 247.500	248.08 247.774	248.49 248.050	248.62 248.459	248.81 248.667	248.87 248.693	250.37 250.111	250.74 250.173	
CORTE ATERRO	0.300	0.340	0.422	0.291	0.204	0.150	0.296	0.386	0.484	0.484	0.266	0.091	0.134	0.308	0.399	0.568	0.347	0.277	0.304	0.321	0.313	0.307	0.436	0.179	0.157	0.215	0.180	0.250	0.330

TIPO DE PROJETO:
PROJETO DE GEOMÉTRICO

CONTEUDO:
PERFIS LONGITUDINAIS

OBSERVAÇÕES:
Executada pela Autora

ACADÊMICO:
SAMIRA MOREIRA ALVES

PRANCHA:
Nº PRANCHA: **TOTAL DE PRANCHAS**
02/05

ESCALA:
DATA (ENTREGA):
28/10/16

TURMA: