


Fachada A
Escala 1/100

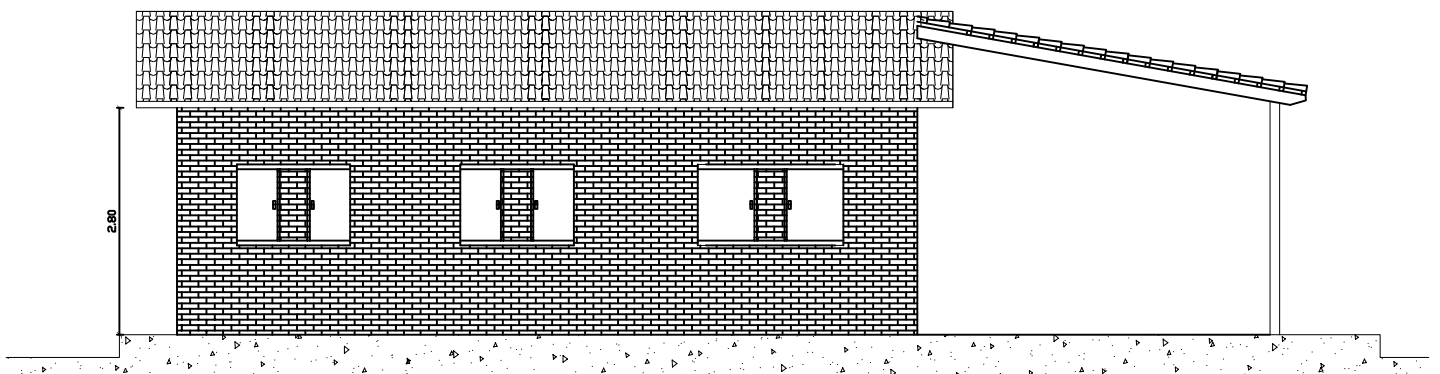

Fachada A
Escala 1/100