


Figura 28: Prancha 04/04 - Locação das sapatas na escala 1:75

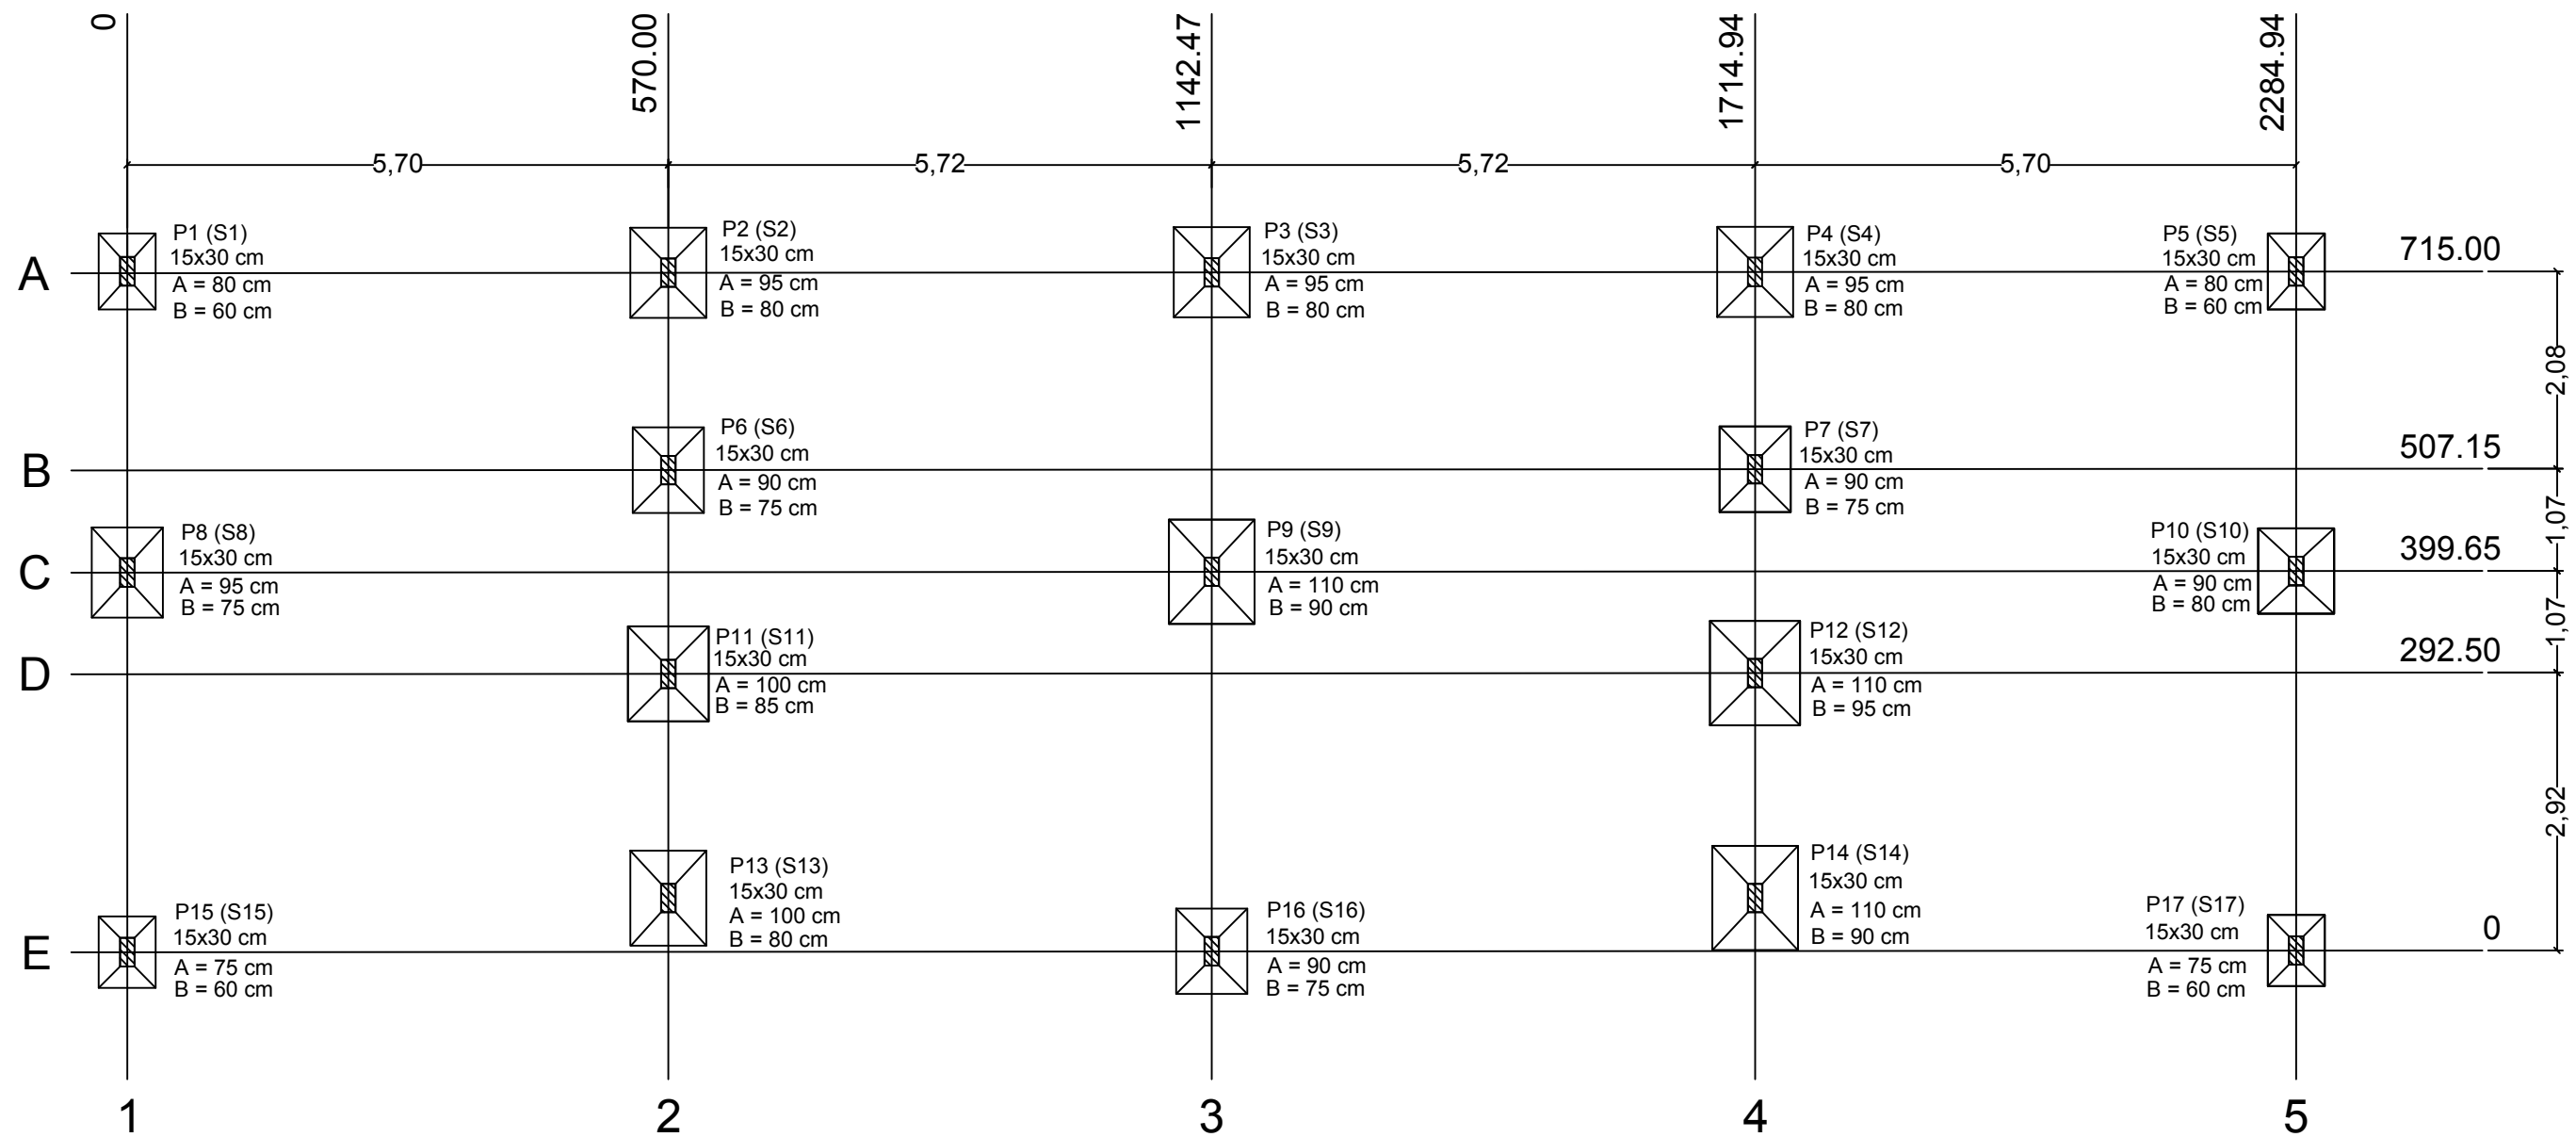

Pilar		Fundação			
Nome	Carga (tf)	Nome	Lado A (cm)	Lado B (cm)	Aço (kg)
P1	4.2	S1	80	60	3.73
P2	6.5	S2	95	80	1.14
P3	6.6	S3	95	80	1.14
P4	6.5	S4	95	80	1.14
P5	4.2	S5	80	60	0.72
P6	6.0	S6	90	75	1.01
P7	6.0	S7	90	75	1.01
P8	6.3	S8	95	75	1.07
P9	10.7	S9	110	90	1.49
P10	6.3	S10	90	80	1.08
P11	9.1	S11	100	85	1.28
P12	9.1	S12	110	95	1.57
P13	8.7	S13	100	80	1.20
P14	8.7	S14	110	90	1.49
P15	3.9	S15	75	60	0.68
P16	6.1	S16	90	75	1.01
P17	3.9	S17	75	60	0.68